


date : 25/08/2016

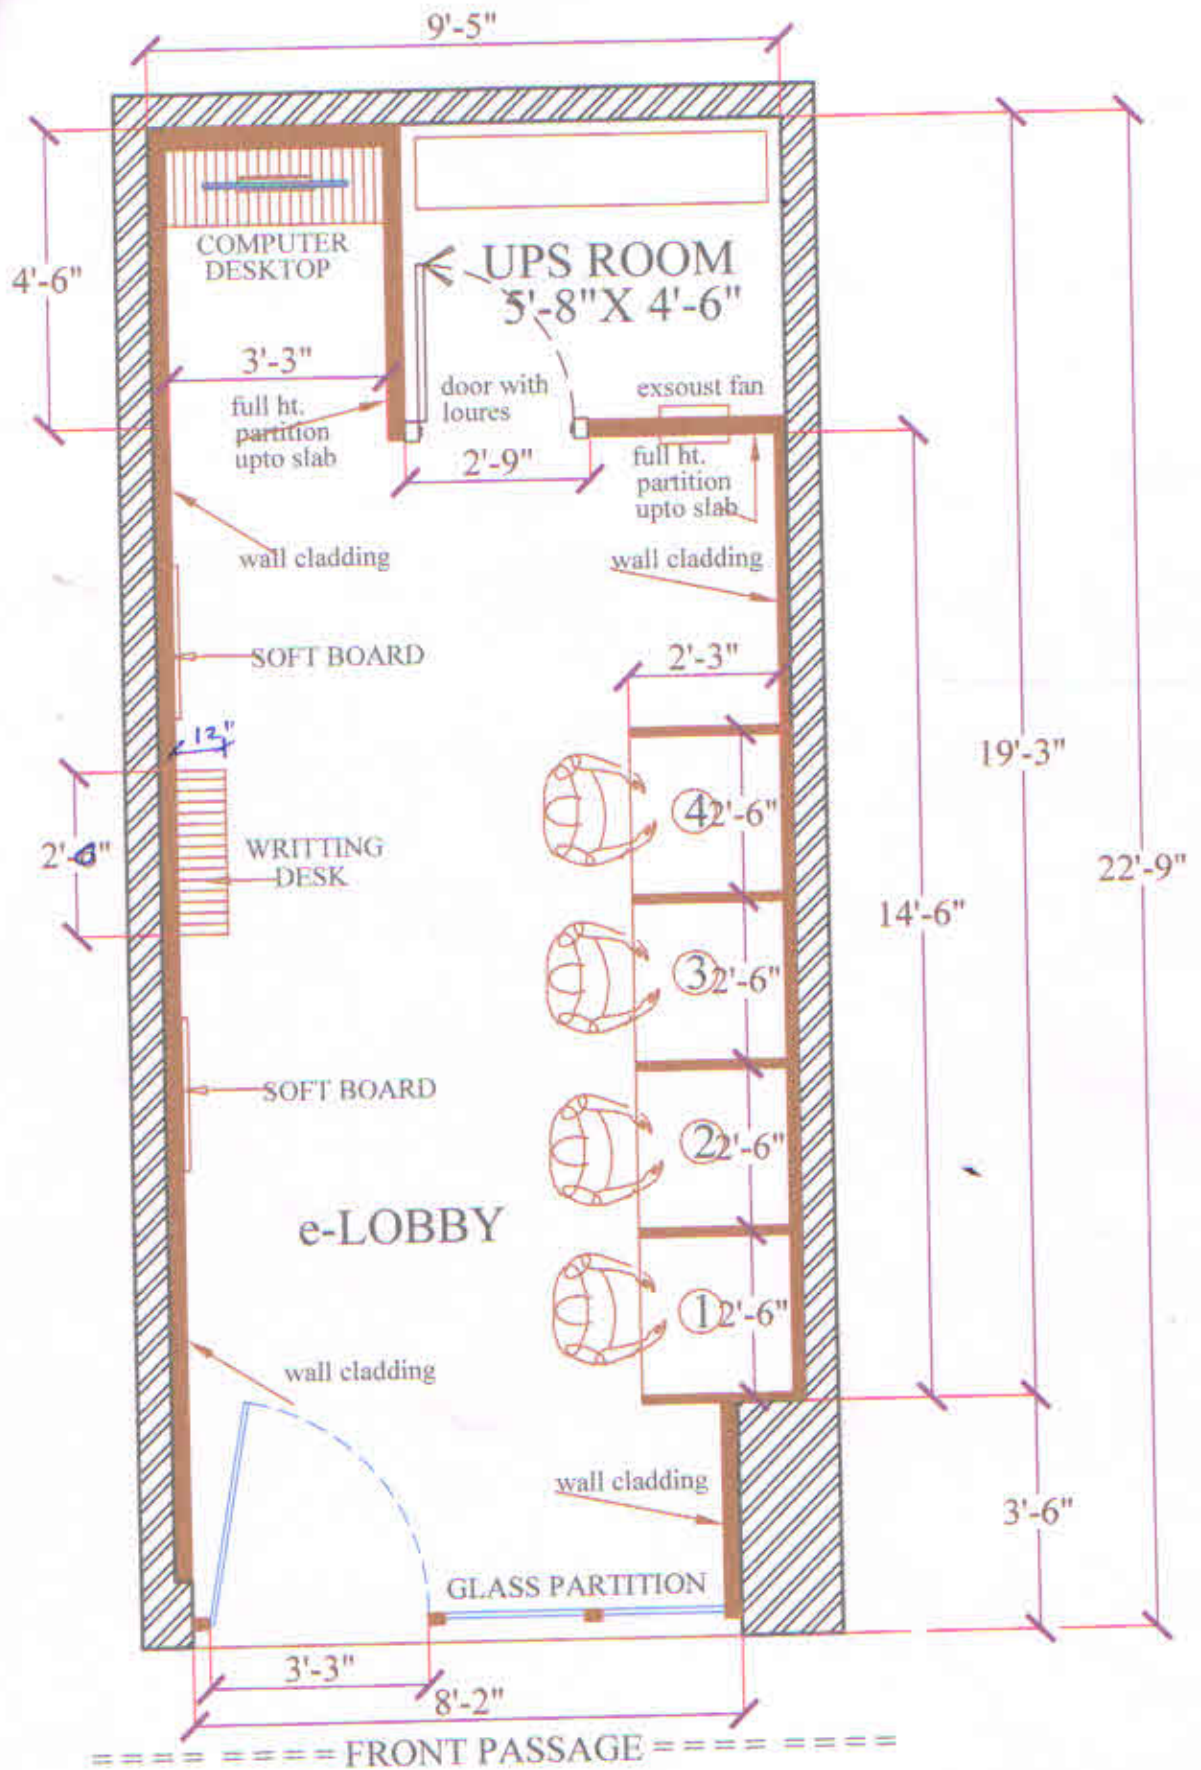

FURNITURE LAYOUT- e-lobby

PROJECT:

PROPOSED INTERIOR FURNITURE LAYOUT FOR BANK OF MAHARASHTRA , LATUR MAIN BRANCH.




SCALE: NTS

ecoNest ARCHITECTS

MANGESH PATIL (B.ARCH.)

R J COMPLEX , DATTA MANDIR STOP, LATUR
MOBILE NO. - 8888228339, 9970123473

date : 25/08/2016

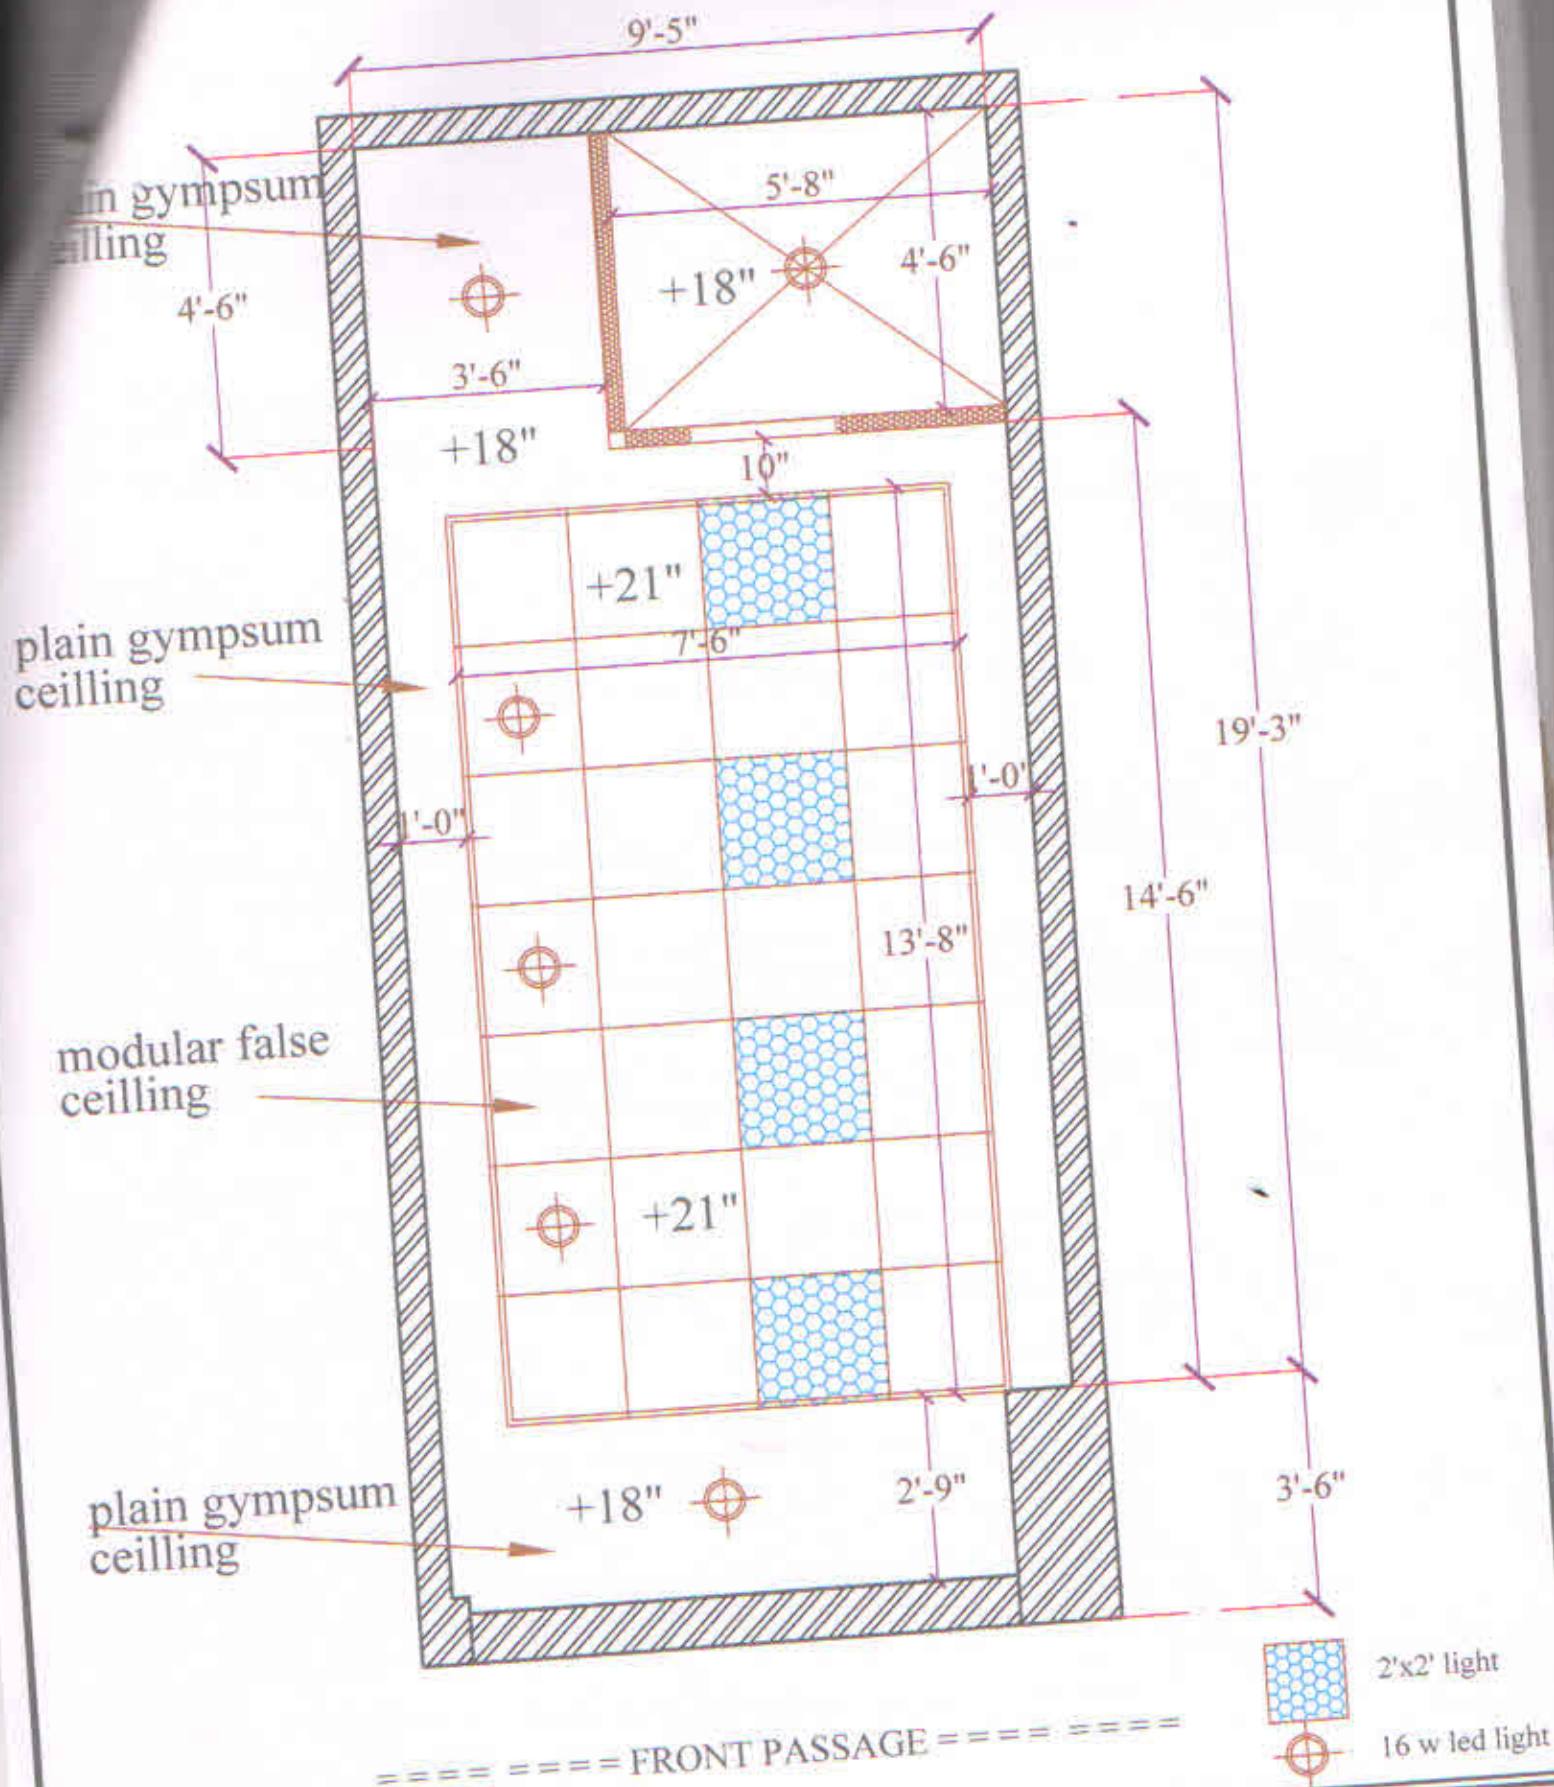

false ceiling layout LAYOUT- e-lobby

PROJECT:
PROPOSED INTERIOR FURNITURE LAYOUT FOR BANK OF
MAHARASHTRA, LATUR MAIN BRANCH.



SCALE: NTS

ecoNest ARCHITECTS
MANGESH PATIL (BARCH.)
R.J.COMPLEX, DATTA MANDIR STOP, LATUR
MOBILE NO. - 8898228339, 9970123473