


ROAD

FURNITURE LAYOUT- GROUND FLOOR PLAN

OBJECT:
PROPOSED INTERIOR FURNITURE LAYOUT FOR BANK OF
MAHARASHTRA, LATUR MAIN BRANCH.



ecoNest ARCHITECTS
 MANGESH PATIL (B.ARCH.)
 ILJ COMPLEX, DATTA MANDIR STOP, LATUR
 MOBILE NO - 9970123473

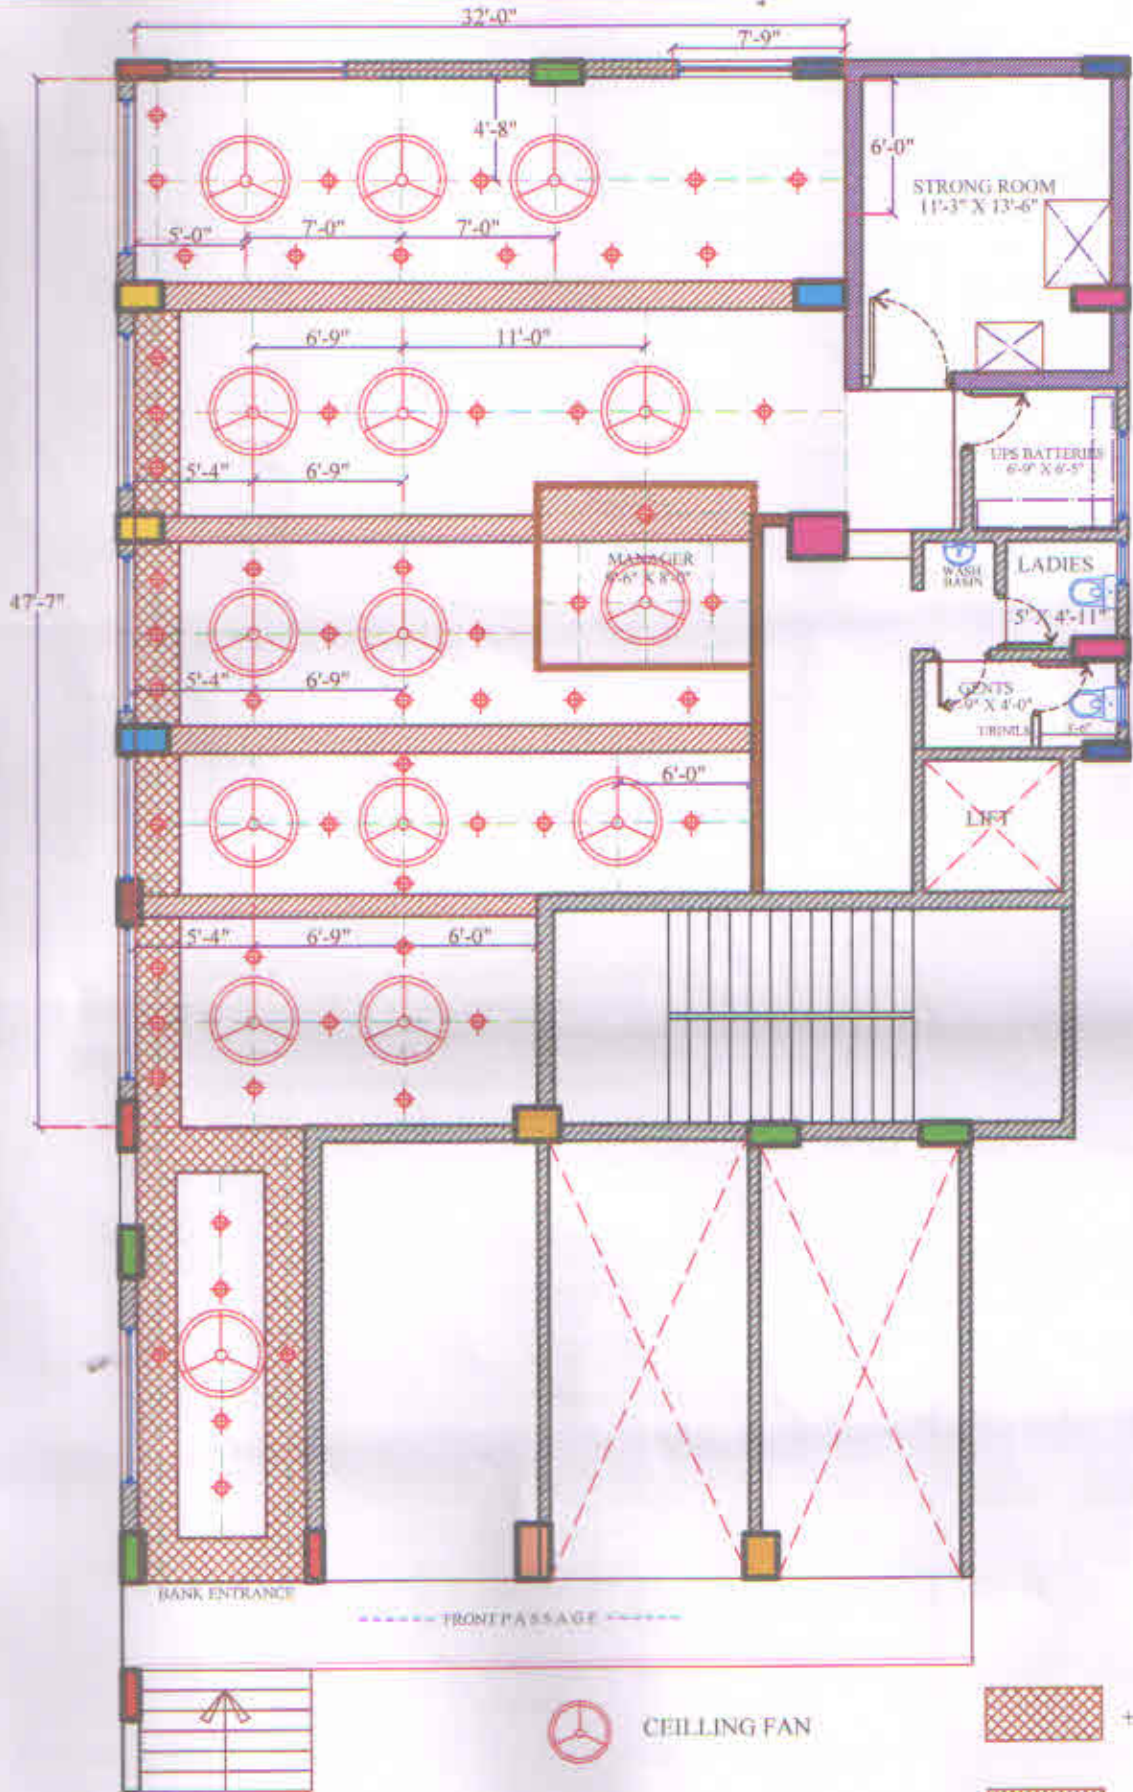

CEILING DESIGNS

PROJECT: PROPOSED INTERIOR FURNITURE LAYOUT FOR BANK OF MAHARASHTRA, LATUR MAIN BRANCH.



ecoNest ARCHITECTS
 MANGESH PATIL (B.ARCH.)
 R.J. COMPLEX, DA TIA MANDIR STOP, LATUR
 MOBILE NO. - 9970123473