


This drawing and design is the property of Ar. Shaunak Kadam and is not to be copied or reproduced without the prior permission.

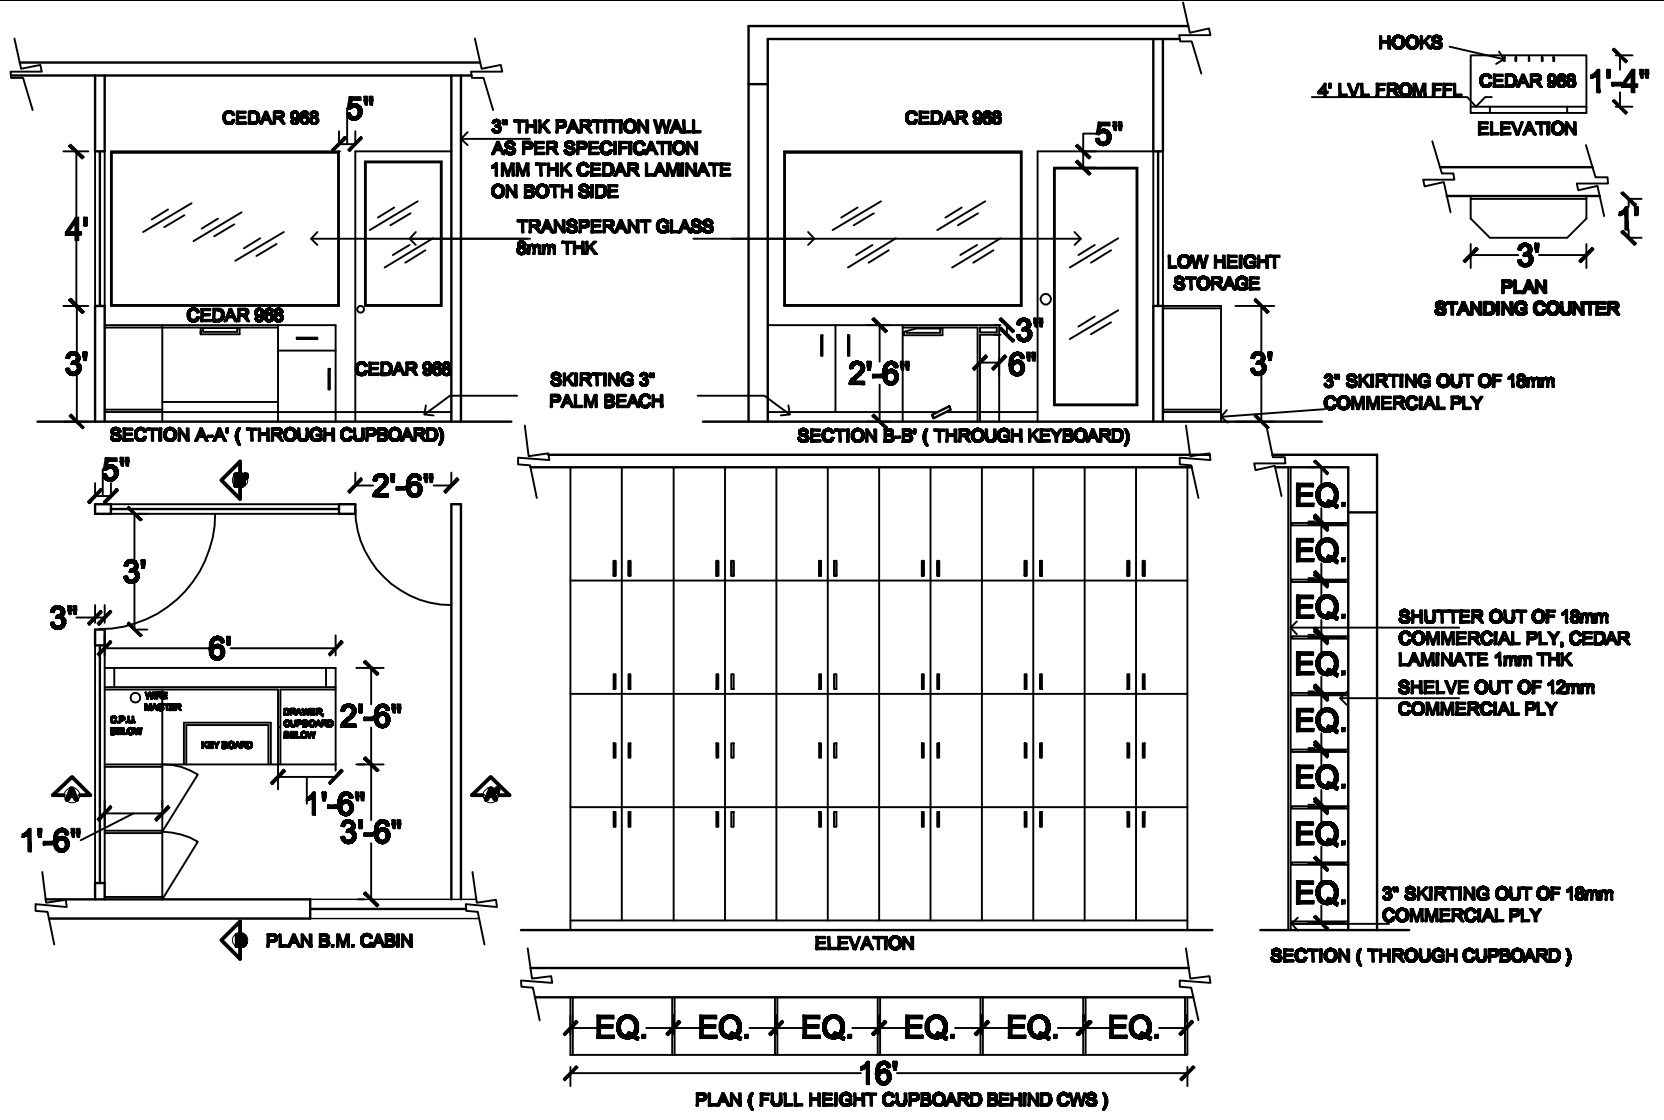

Notes:

All the dimensions shall be checked and co-related with the structural drawings.
 Any ambiguity shall be immediately brought to notice of the architect before commencement of the work.
 All margins, clearances etc. required as per bye laws should be checked and provided by the contractor and any discrepancies found should be immediately brought to notice of the architect before commencement of work.

Issued to:

Drawn: Shaunak Kadam.
 Checked: .
 Scale: Fit to
 Date: 13/05/2021

Project:
 BANK OF MAHARASHTRA,
 KOLKI Br. SATARA ZONE
TITLE
DETAILS

Ar. Shaunak Kadam.
 36, Tara, Dattacharya Housing Society,
 Gendarnal, Satara 415 002
 +91 7588636234 shaunak.kadam@gmail.com

