


LEGEND			
	SWITCH BOARD		COMPUTER POINT
	WALL POINT		LAN CABLE
	TUBELIGHT		2X36-600X600 LED FITTING
	6 AMP SOCKET		3M HIGH POLE LIGHT
	16 AMP SOCKET		LED COB
	TELEPHONE		LED SURFACE FITTING
	EXHAUST		METER BOARD
	CEILING FAN		DISTRIBUTION BOARD
	WALL FAN		ETHERNET
	BELL SWITCH / RINGER		

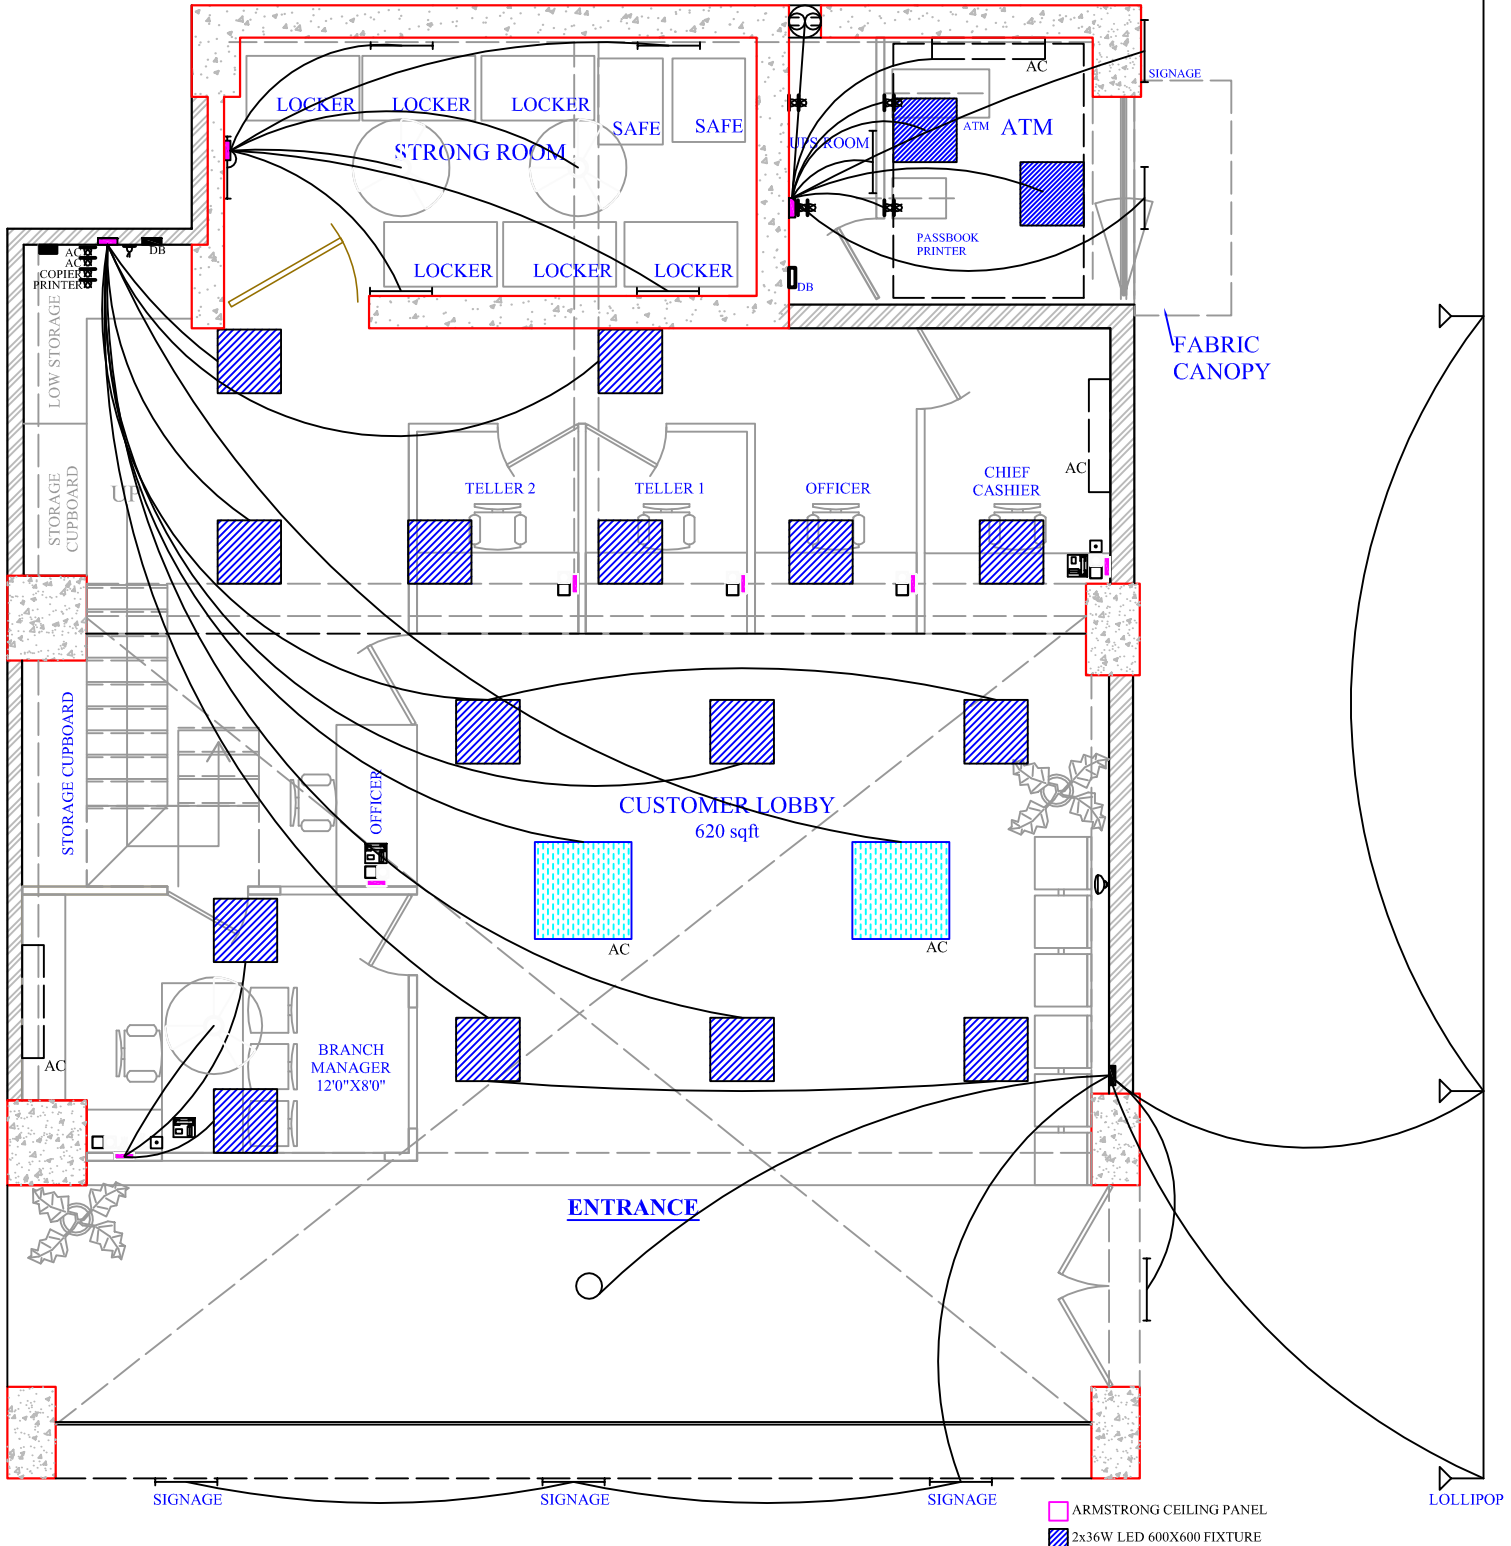

ELECTRICAL LAYOUT- GROUND FLOOR

INTERIOR DESIGN FOR BANK OF MAHARASHTRA, CAMP BRANCH

NORTH	ARCHITECT
	AR. SHVETA S. KOTHAVALA ARCHITECT AND INTERIOR DESIGNER "PUSHKAR", 18, SARVODAYA SOCIETY, OLD HOTGI NAKA, CIVIL LINES, SOLAPUR. PH NO- 0217 2601592

07.07.2018