

NILESH G. BHAGAT


Chartered Engineer, Architect & Chartered Valuer
 864, Geet-Govind, A/P Kasta, Tal: Mahan, Dist: Siddhalingh Maharashtra 431604,
 A-804, Jupiter, Vasant Galaxy, Off Link Road, Ghatgekar, 4th, Mumbai -400104,
 9833472133 nileshgobhat@gmail.com

PROPOSED AIR-CONDITIONING LAYOUT FOR BANK OF MAHARASHTRA AT KUDAL

Drawn By: Sheetal
 Checked By: Nilesh

Layout No: 2/78
 Date: 5-7-2021



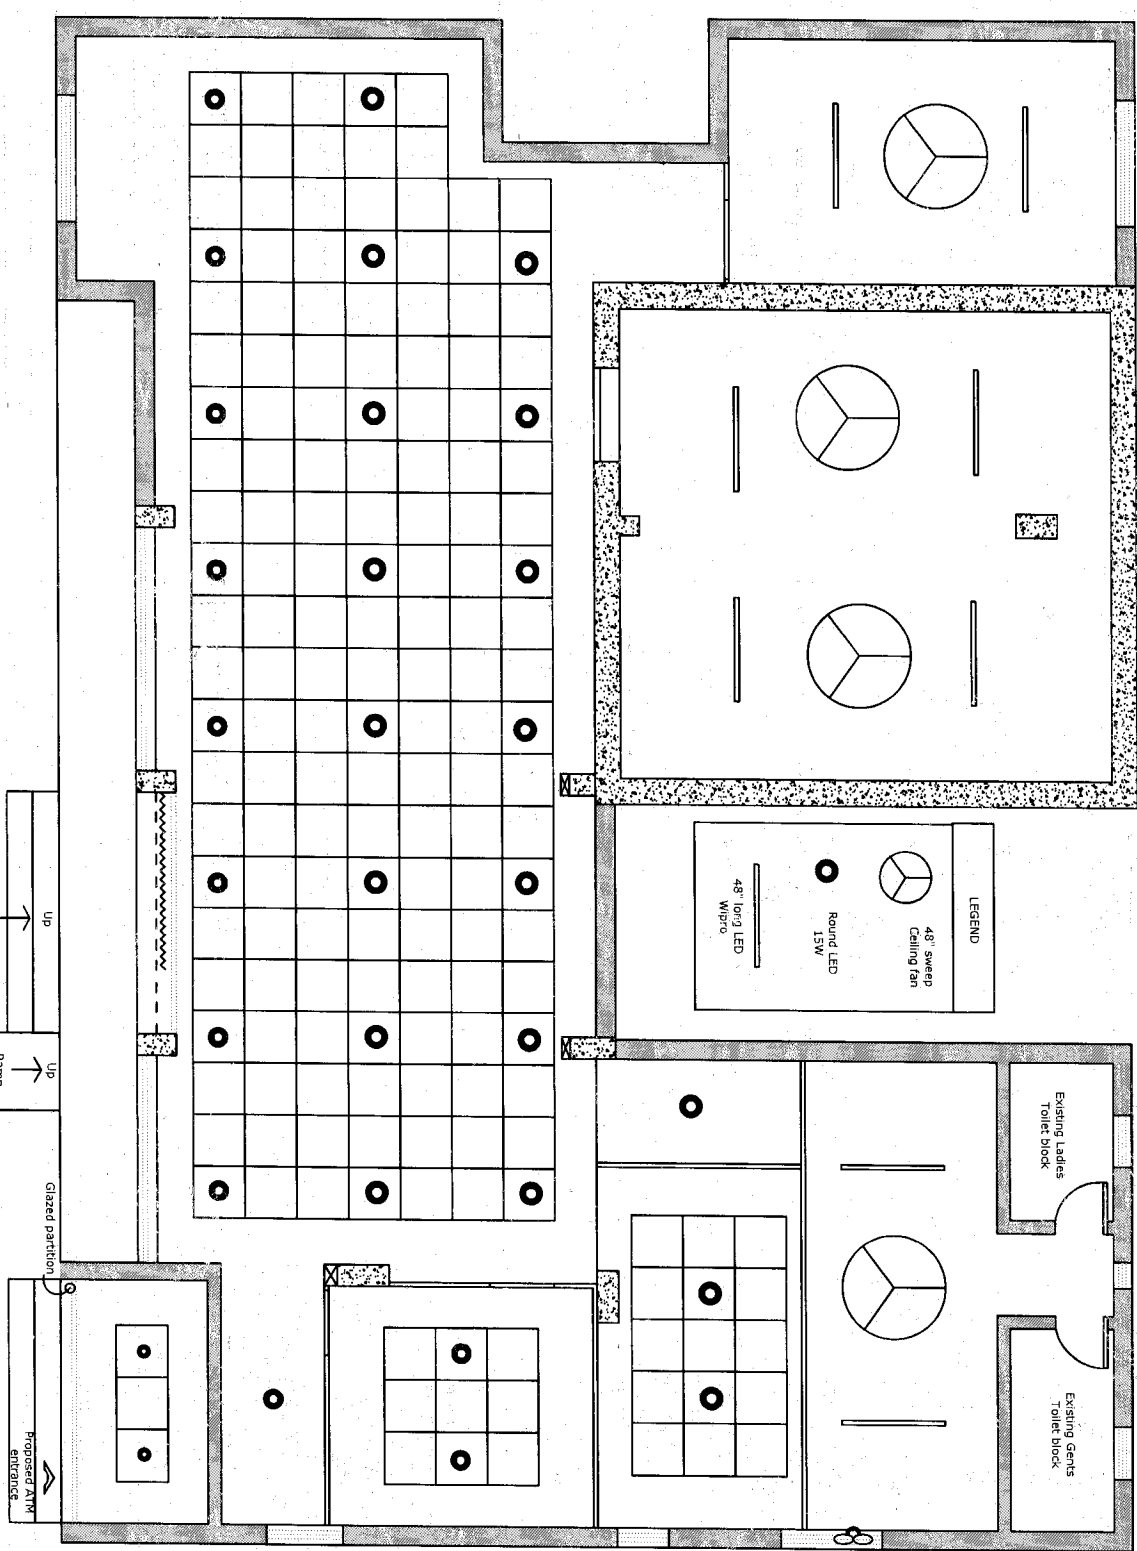


NILESH G. BHAGAT
 Chartered Engineer, Architect & Chartered Valuer

964, Geet-Govind, A/P Sarda, Raj. Nagar, Dist. Sindhudurg Maharashtra 415604,
 A-904, Jupiter, Vasant, Galaxy, Off Link Road, Goregaon West, Mumbai 400104,
 9833472133, nileshg@naga@gmail.com

REFLECTED CEILING ELEC. FITTING LAYOUT FOR BANK OF MAHARASHTRA AT KUDAL



Drawn by: Sheetal
 Checked by: Nilesh
 Layout No. J7D
 Date: 5-7-2021

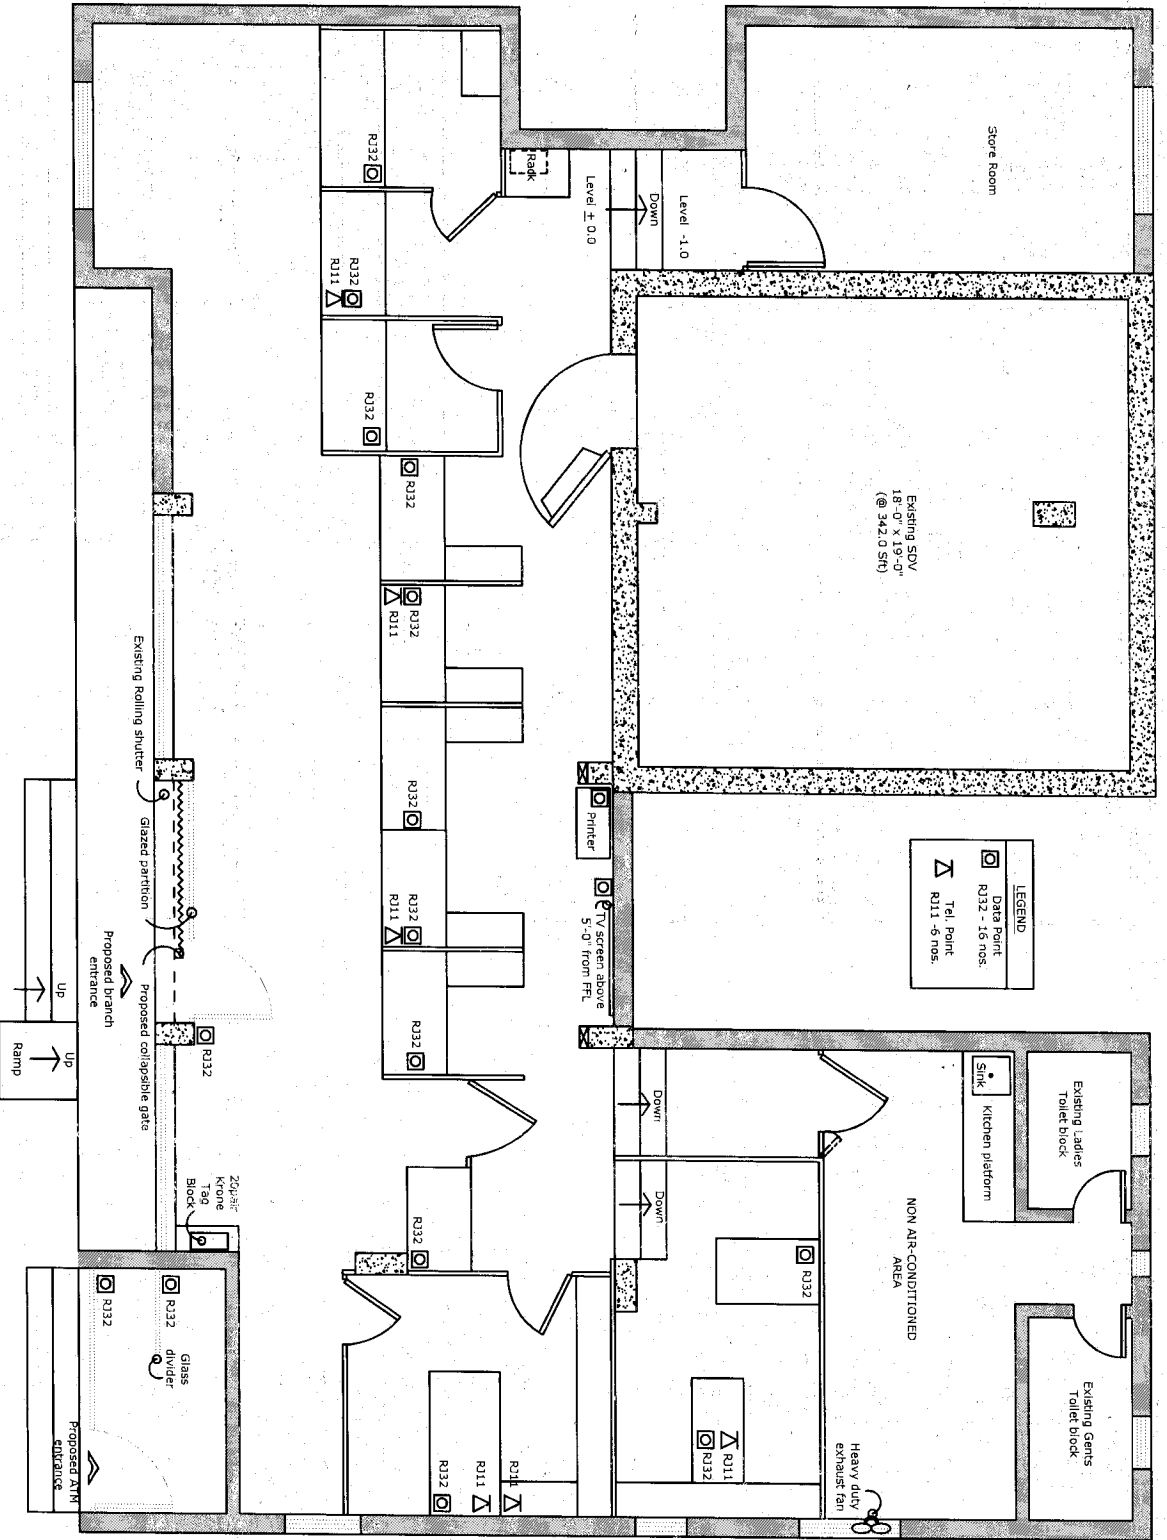

LEGEND	
□	Data Point R332 - 16 nos.
△	Tel. Point R111 - 6 nos.


NILESH G. BHAGAT

Chartered Engineer, Architects & Chartered Valuer.
 864, Geet-Govind, A/P Katta, Tal: Mahan, Dist: Sindhudurg Maharashtra 416604.
 A-804, Jupiter, Vasant galaxy, Off Link Road, Sonegaon, Nasa, Mumbai -400104.
 9833472133
 nilsinghbagat@gmail.com

PROPOSED DATA & VOICE LAYOUT FOR BANK OF MAHARASHTRA AT KUDAL



Drawn by: Sreeta
 Checked by: Nilesh
 Layout No:176
 Date: 5-7-2021

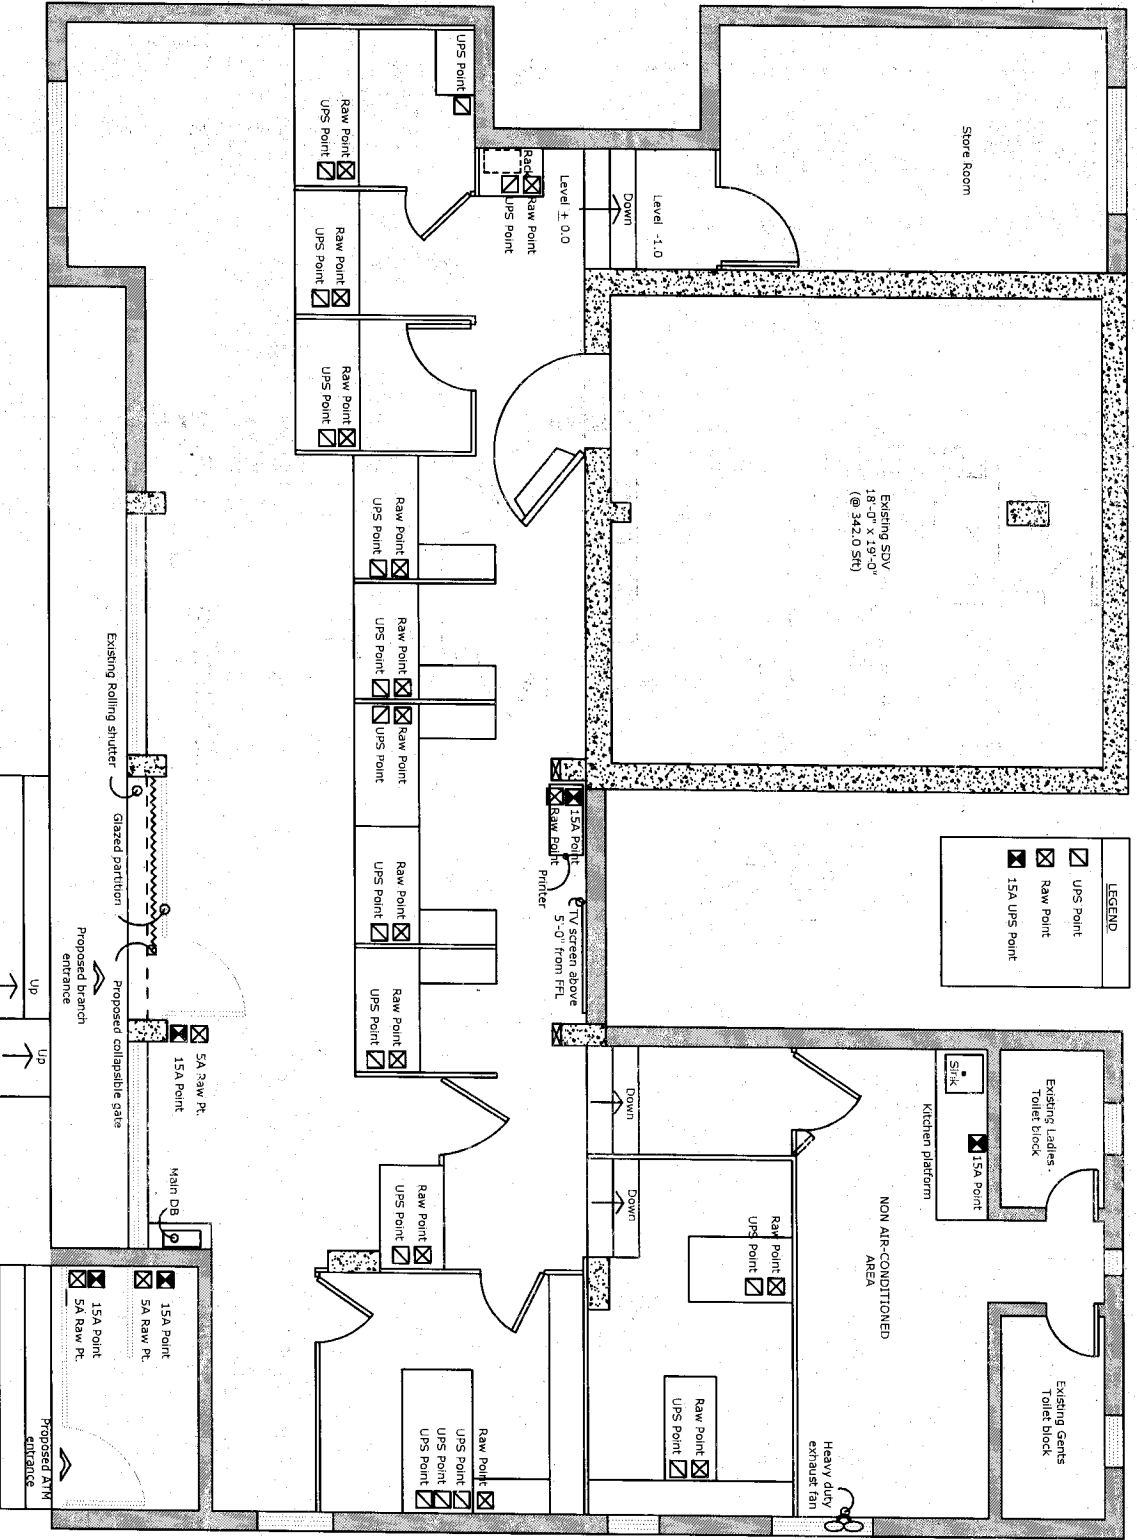

LEGEND	
<input checked="" type="checkbox"/>	UPS Point
<input checked="" type="checkbox"/>	Raw Point
<input checked="" type="checkbox"/>	15A UPS Point

NILESH G. BHAGAT
 Chartered Engineer, Architect & Chartered Valuer

864 Geet-Gound, A/D Kadas, Raju Mahan, Dist: Siddhaling Maharashtra 416604.
 A-504, Jupiter, Vasant Galaxy, Off Link Road, Goregaon West, Mumbai 400104.
 9833472133 nileshgphagat@gmail.com

PROPOSED UPS AND RAW POINT LAYOUT FOR BANK OF MAHARASHTRA AT KUDAL



Drawn by: Sreedevi
 Checked by: Nilesh
 Layout No: 17F
 Date: 3-7-2021