


NILESH G. BHAGAT

Chartered Engineer, Architect & Chartered Valuer
 864 Geet-Govind, A/P Katta, Tal: Malvan, Dist: Sindhudurg Maharashtra 416604.
 A-804, Jupiter, Vasant Galaxy, Off Link Road, Goregaon West, Mumbai 400104.
 9823472133 nileshgghagat@gmail.com

Layout No. D
VETTED

Date: 15-12-22

**PROPOSED INTERIOR LAYOUT FOR BANK OF
 MAHARASHTRA, BANDA**

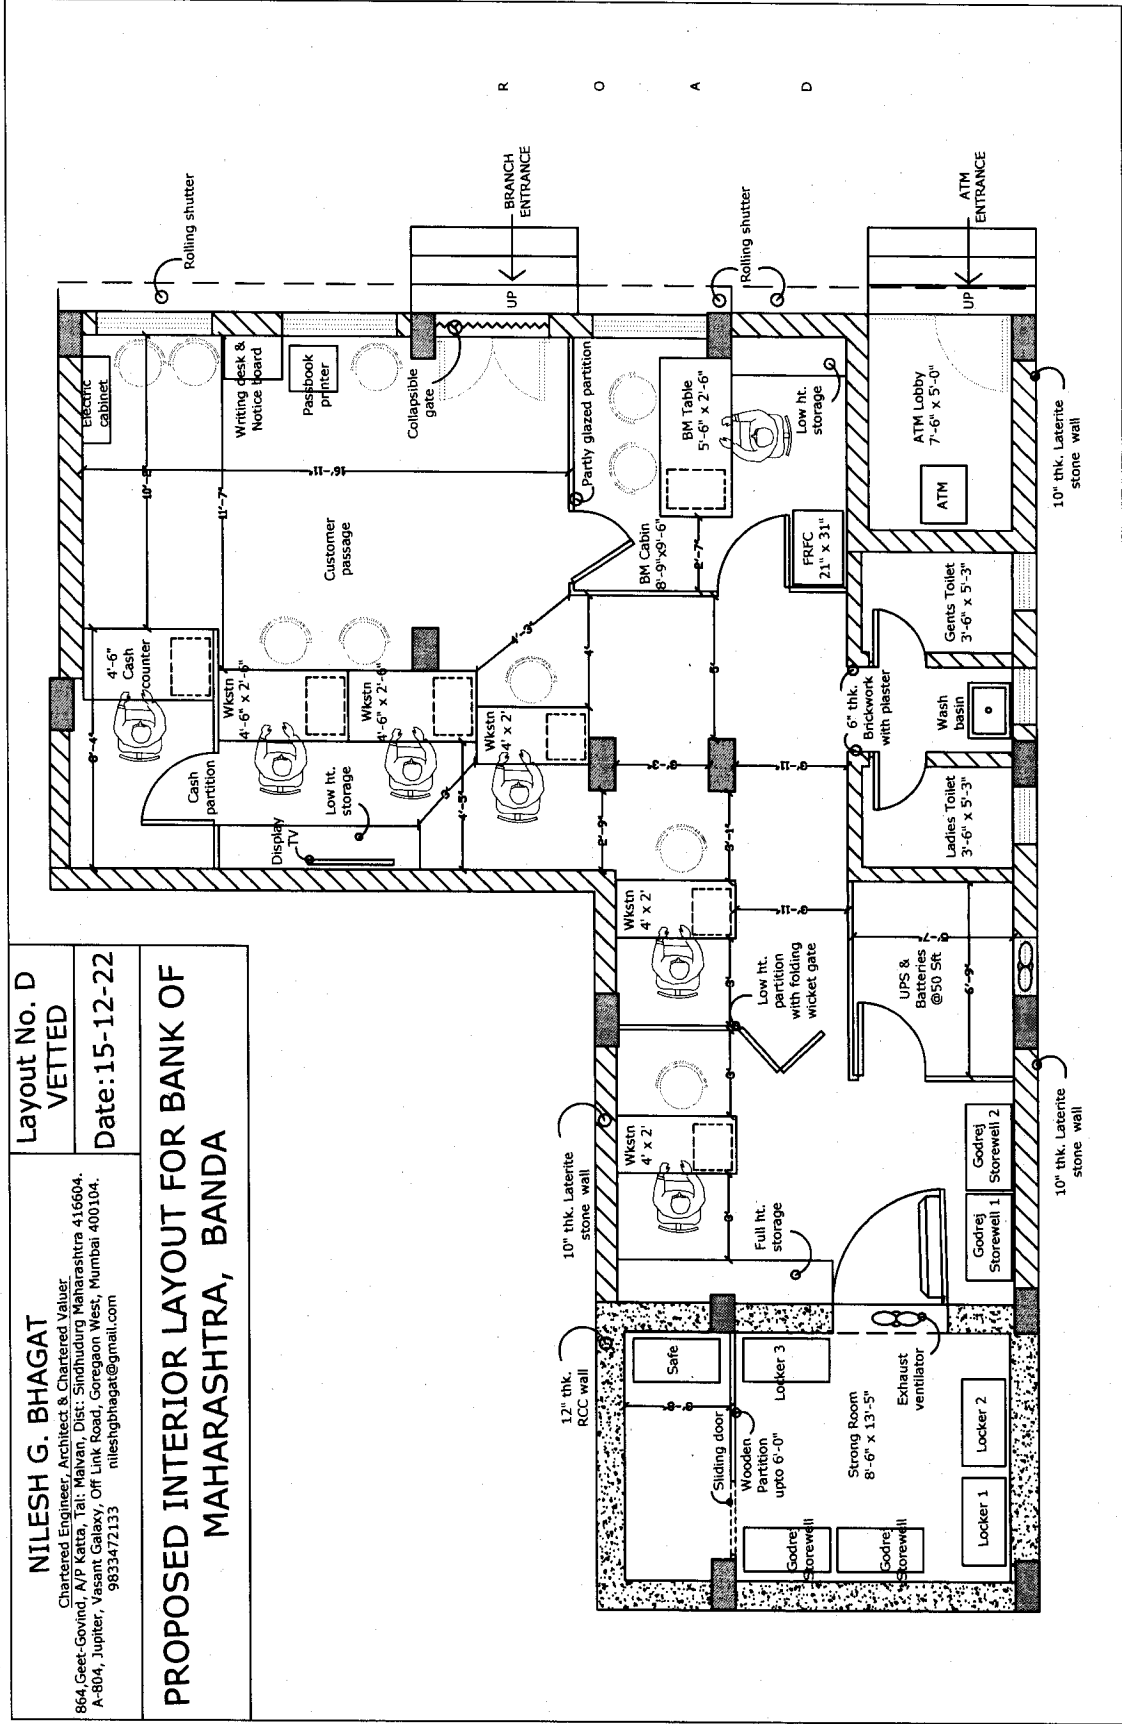

R
O
A
D



NILESH G. BHAGAT
 Chartered Engineer, Architect & Chartered Valuer
 964, Geet-Govind, A/P Kaita, Tal: Malvan, Dist: Sindhudurg Maharashtra 415604.
 A-804, Jupiter, Vasant Galaxy, Off Link Road, Goregaon West, Mumbai 400104.
 9833472133 nileshbhagat@gmail.com


Layout No. D

Date: 15-12-22

**FALSE CEILING LAYOUT FOR BANK OF
 MAHARASHTRA, BANDA**

LEGEND

-  Armstrong Tile ceiling at 8'-0" from FFL
-  Gypsum sheet ceiling at 7'-6" from FFL

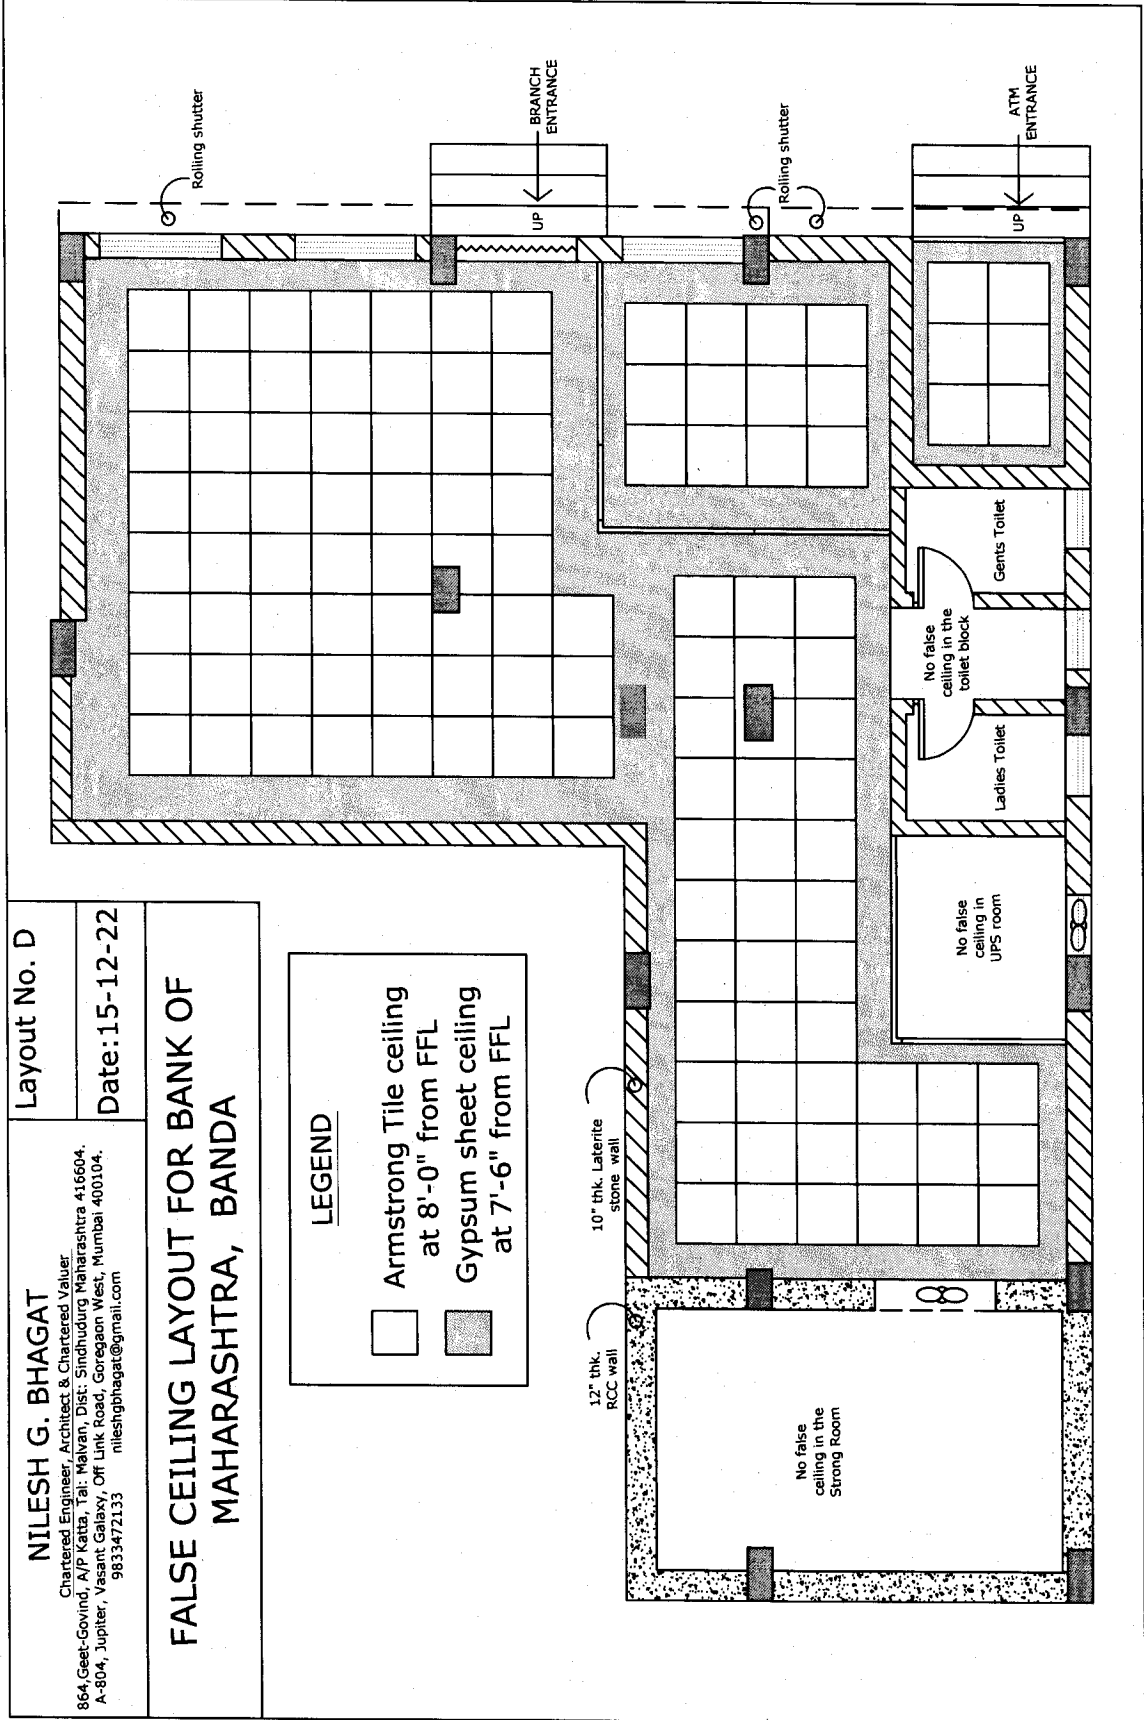

NILESH G. BHAGAT





Chartered Engineer, Architect & Chartered Valuer
 864, Geet-Govind, A/P Katta, Tai: Malvan, Dist: Sindhudurg Maharashtra 416604.
 A-804, Jupiter, Vasant Galaxy, Off Link Road, Goregaon West, Mumbai 400104.
 9833472133 nileshbhagat@gmail.com

Layout No. D


Date: 15-12-22

PROPOSED ELECTRICAL LAYOUT FOR BANK OF MAHARASHTRA, BANDA

LEGEND

-  UPS Point - 10 nos.
-  Data Point - 10 nos.
-  Raw Point - 12 nos.
-  Tel. Point - 3 nos.



Note: The UPS/Raw/Data wiring shall be pulled in conduits adhering to the wall /columns and not fixed on the tables. The tables shall be fixed on screws to facilitate the movement of locker units and safe.

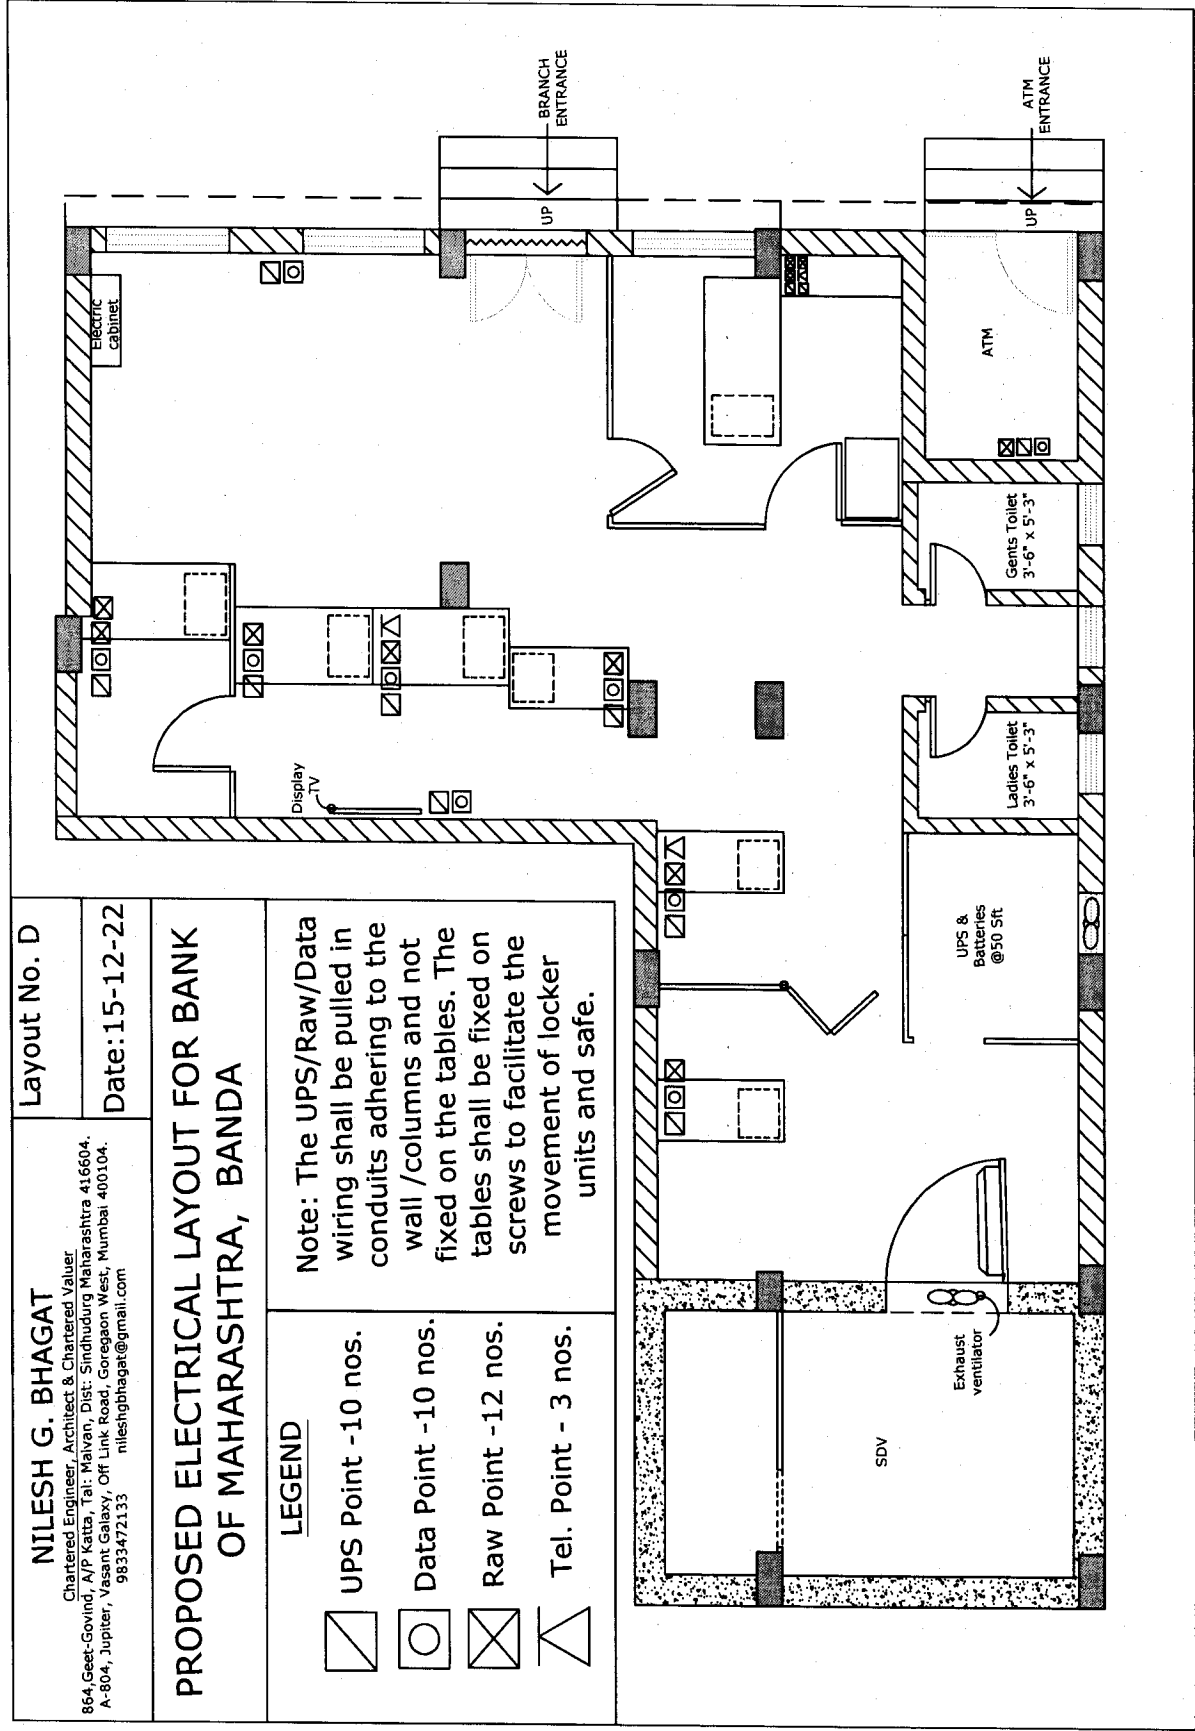

NILESH G. BHAGAT
 Chartered Engineer, Architect & Chartered Valuer
 864, Geet-Govind, A/P Katta, Tai: Malvan, Dist: Sindhudurg Maharashtra 416604.
 A-804, Jupiter, Vasant Galaxy, Off Link Road, Goregaon West, Mumbai 400104.
 9833472133
 nileshgbhagat@gmail.com

Layout No. D
 Date: 15-12-22

**AIR-CONDITIONING LAYOUT FOR BANK OF
 MAHARASHTRA, BANDA**

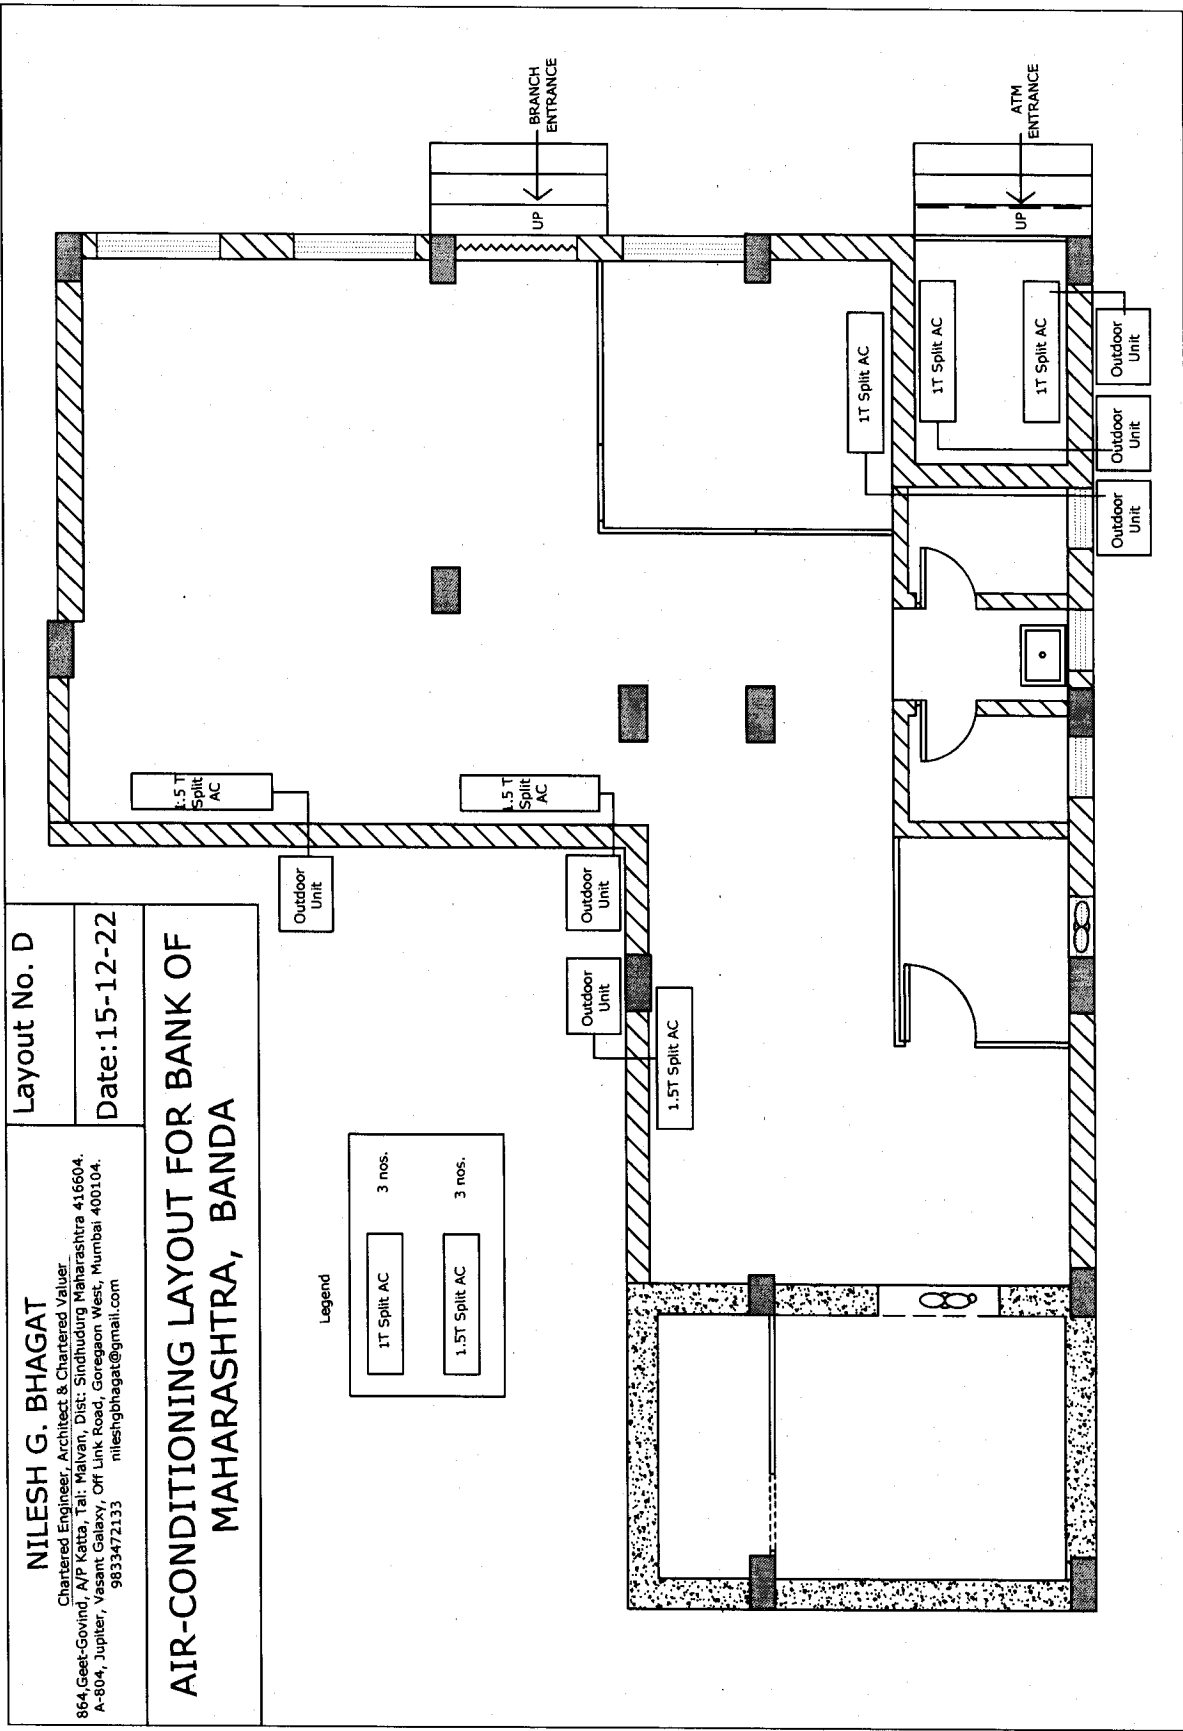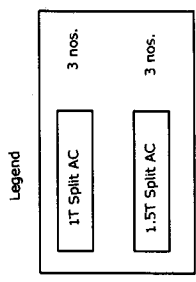

NILESH G. BHAGAT
 Chartered Engineer, Architect & Chartered Valuer
 864 Geet-Govind, A/P Katta, Taji, Malvan, Dist: Sindhudurg Maharashtra 416604.
 A-804, Jupiter, Vasant Galaxy, Off Link Road, Goregaon West, Mumbai 400104.
 9833472133 nileshbhagat@gmail.com

Layout No. D

Date: 15-12-22

REFLECTED CEILING LAYOUT FOR BANK OF MAHARASHTRA, BANDA

LEGEND

- 4' long LED TL - 4 nos.
- 4' dia. sweep ceiling fan - 1 no.
- 33W LED square fitting - 3 nos.
- 7W bulb - 3 nos.
- 15W LED Downlighter - 23 nos.

