


TOILETSPECIFICATION
 TOILET FLOORING: 1'X1' BLUE AND WHITE COMBINATION NITCO-ANTISKID
 TOILET TILLING: 8"X12" SKY BLUE/WHITE/AND 3"X8" BORDER
 ODDISA PANLADIES TOILET: WHITE COLOUR
 WALL HANG UNIT WHITE COLOUR WITH ALL FITTING HEALTH FOSIT,PUSH COVER,SEAT COVER
 Toilet Door Panel : Bakelite or Cedar Laminate
 Toilet Accessories : Stainless Steel Jaquar Continental Series
 Exhaust Fan Ivory:Window Grill Ivory Oil Paint
 Toilet W.C. White - Parryware
 Toilet Flush Tank White
 Toilet Taps Jaquar Continental
 Toilet Grill 1' 6" Vertical, 3" horizontal spacing Ivory colour Paint,Exhaut fan-(Crompton/Usha/Orient
 Toilet Glass 4mm Bajri (Translucent)
 Light Fittings Philips

ALL RCC WALL 6" WITH USE OF 12MM AND 10 MM STEEL BOTH WAY
 CEILING:
 10MM AND 12 MM STEEL
 RCC FLLOR
 SAFE DEPOSIT VAULT FLOORING- KOTA STONE
 CEILING FANS BROWN
 COLOUR(CROMPTON/USHA/ORIENT)

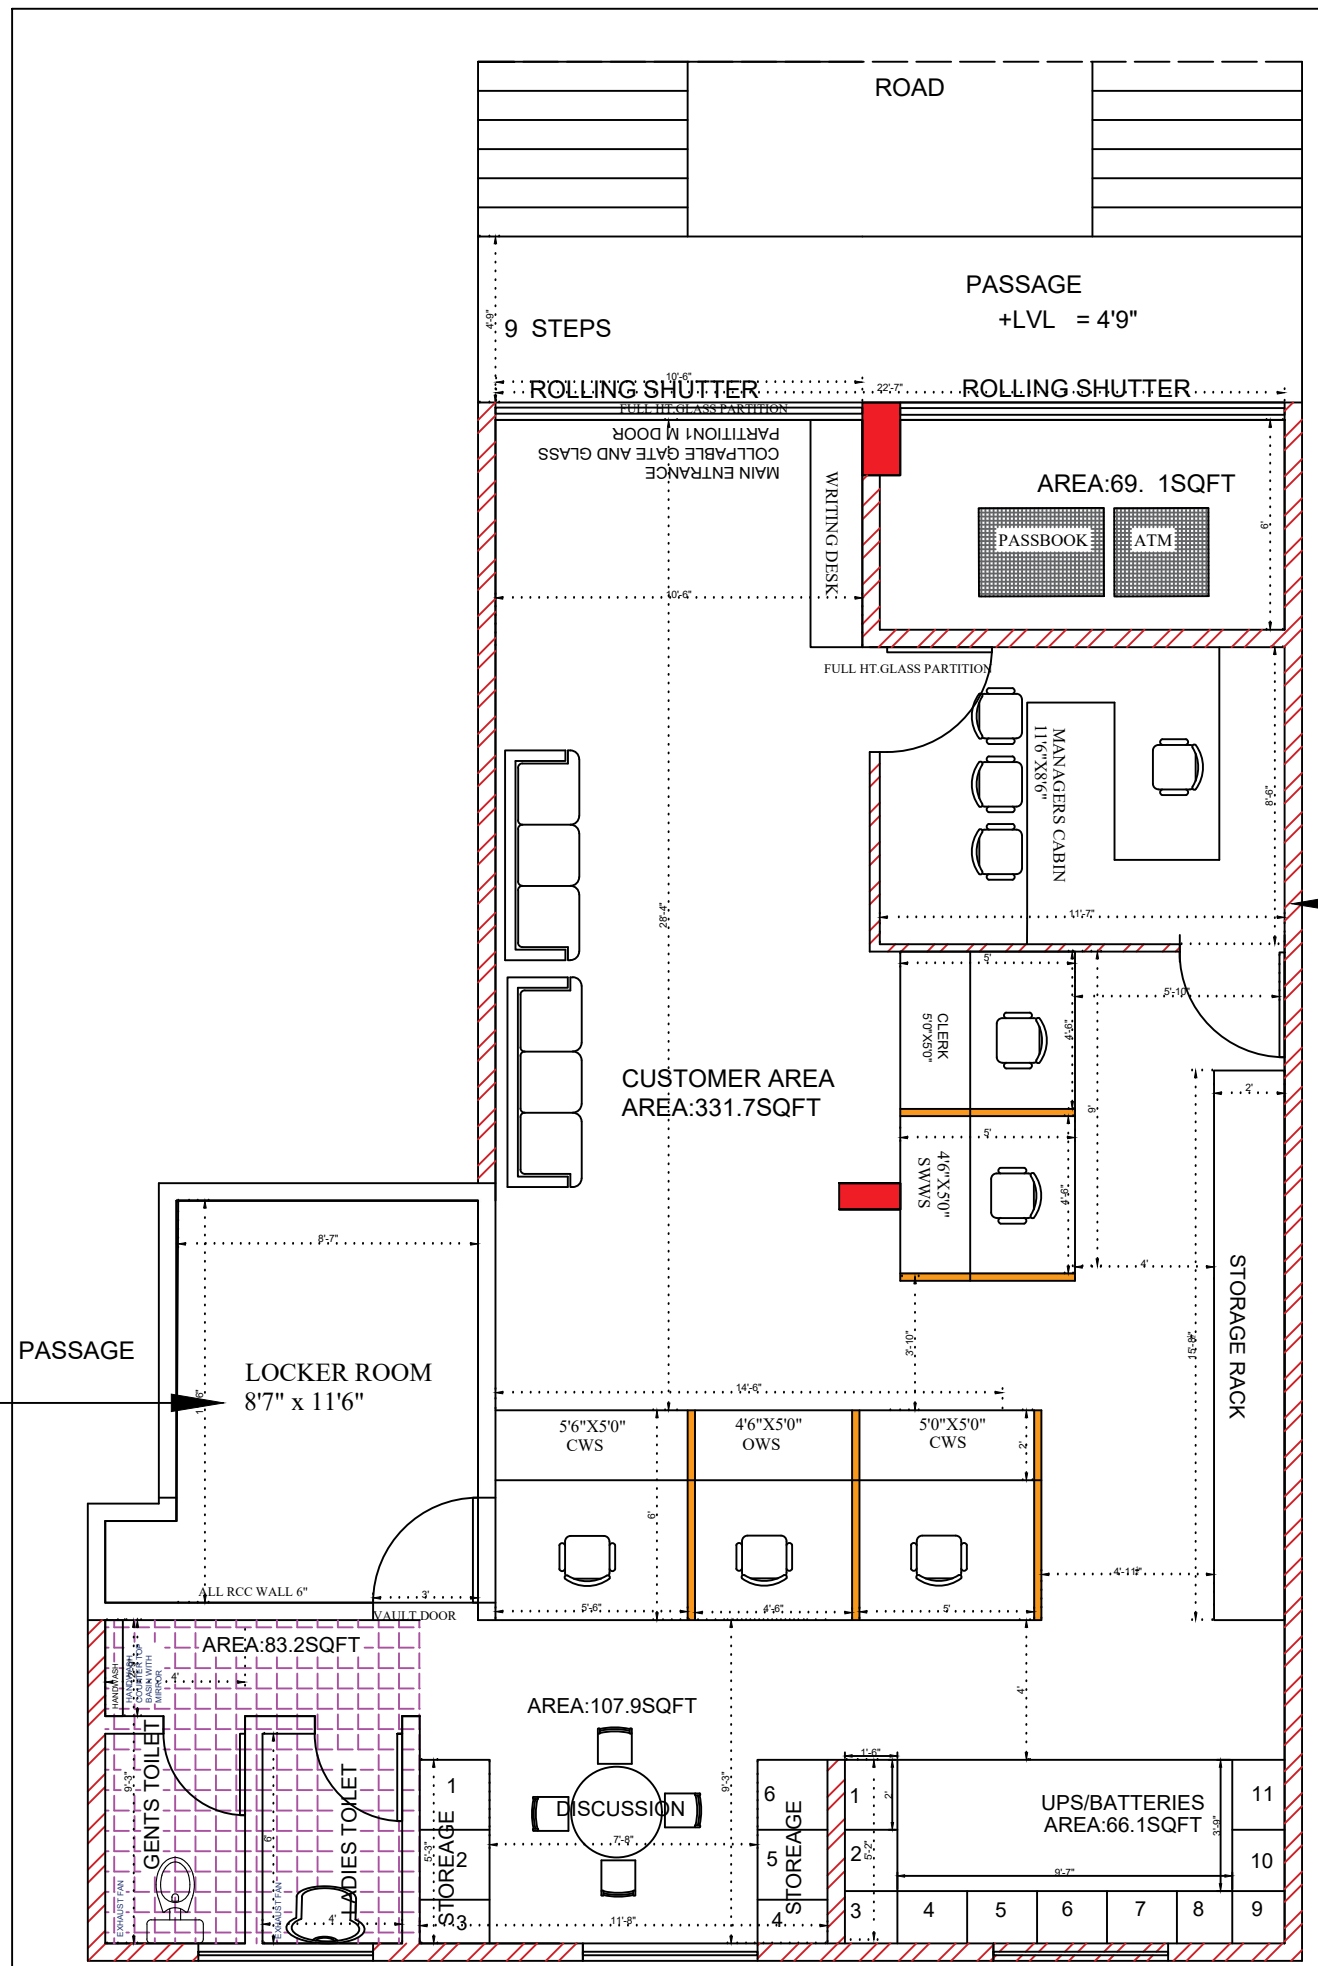

ARCHITECT : AMBEKAR S.N.(B.ARCH)
 LATUR.
 MOBILE : 94230 75619, 97639 48333.

DATE
 10.07.2023

CLIENT
 BANK OF MAHARASHTRA, BASMAT