

NILESH G. BHAGAT
 Chartered Engineer, Architect & Chartered Valuer.

664 Grant-Govind, A/P Katar, Tail, Mahan, Dist: Sindhudurg Maharashtra 416604
 A-604, Jupiter, Vasant Galaxy, Off Link Road, Goregaon West, Mumbai 400104.
 9833472133
 nileshg@naga@gmail.com
 nileshg@naga.com


PROPOSED INTERIOR FURNITURE LAYOUT FOR BANK OF MAHARASHTRA AT KUDAL

Drawn by: Sheetal

Note: All dimensions are approximate.

Layout No. 17A
 Date: 10-7-2021



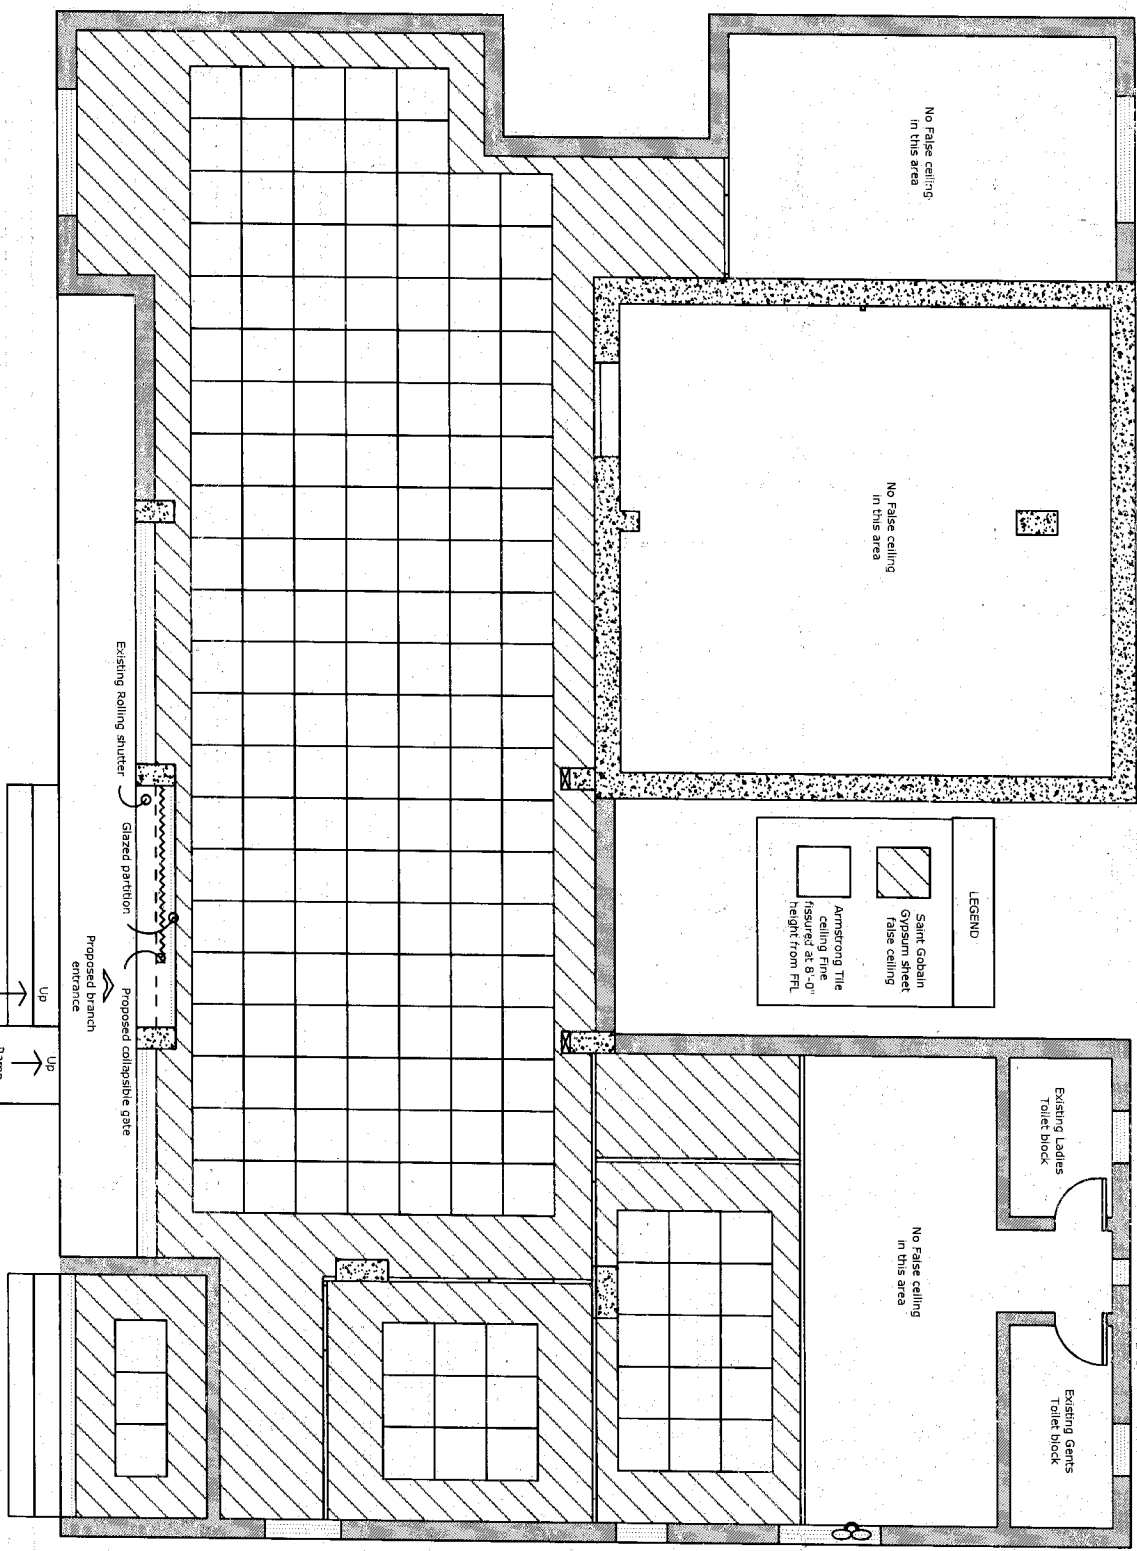

NILESH G. BHAGAT

Chartered Engineer, Architect & Chartered Valuer
 96A, Geel-Gaonwad, A/P, Katta, Tal. Malvan, Dist. Sindhudurg Maharashtra 416604.
 A-804, Jupiter, Vasant Galaxy, Off Link Road, Goregaon West, Mumbai-400104.
 98334272133 nileshgibhagat@gmail.com

REFLECTED FALSE CEILING LAYOUT FOR BANK OF MAHARASHTRA AT KUDAL



Drawn by: Sheetal
 Checked by: Nilesh
 Date: 5-7-2021